



205	8,190	7,780	205
	6,370	1,820	1,820
	1,820	1,820	650
			1,170

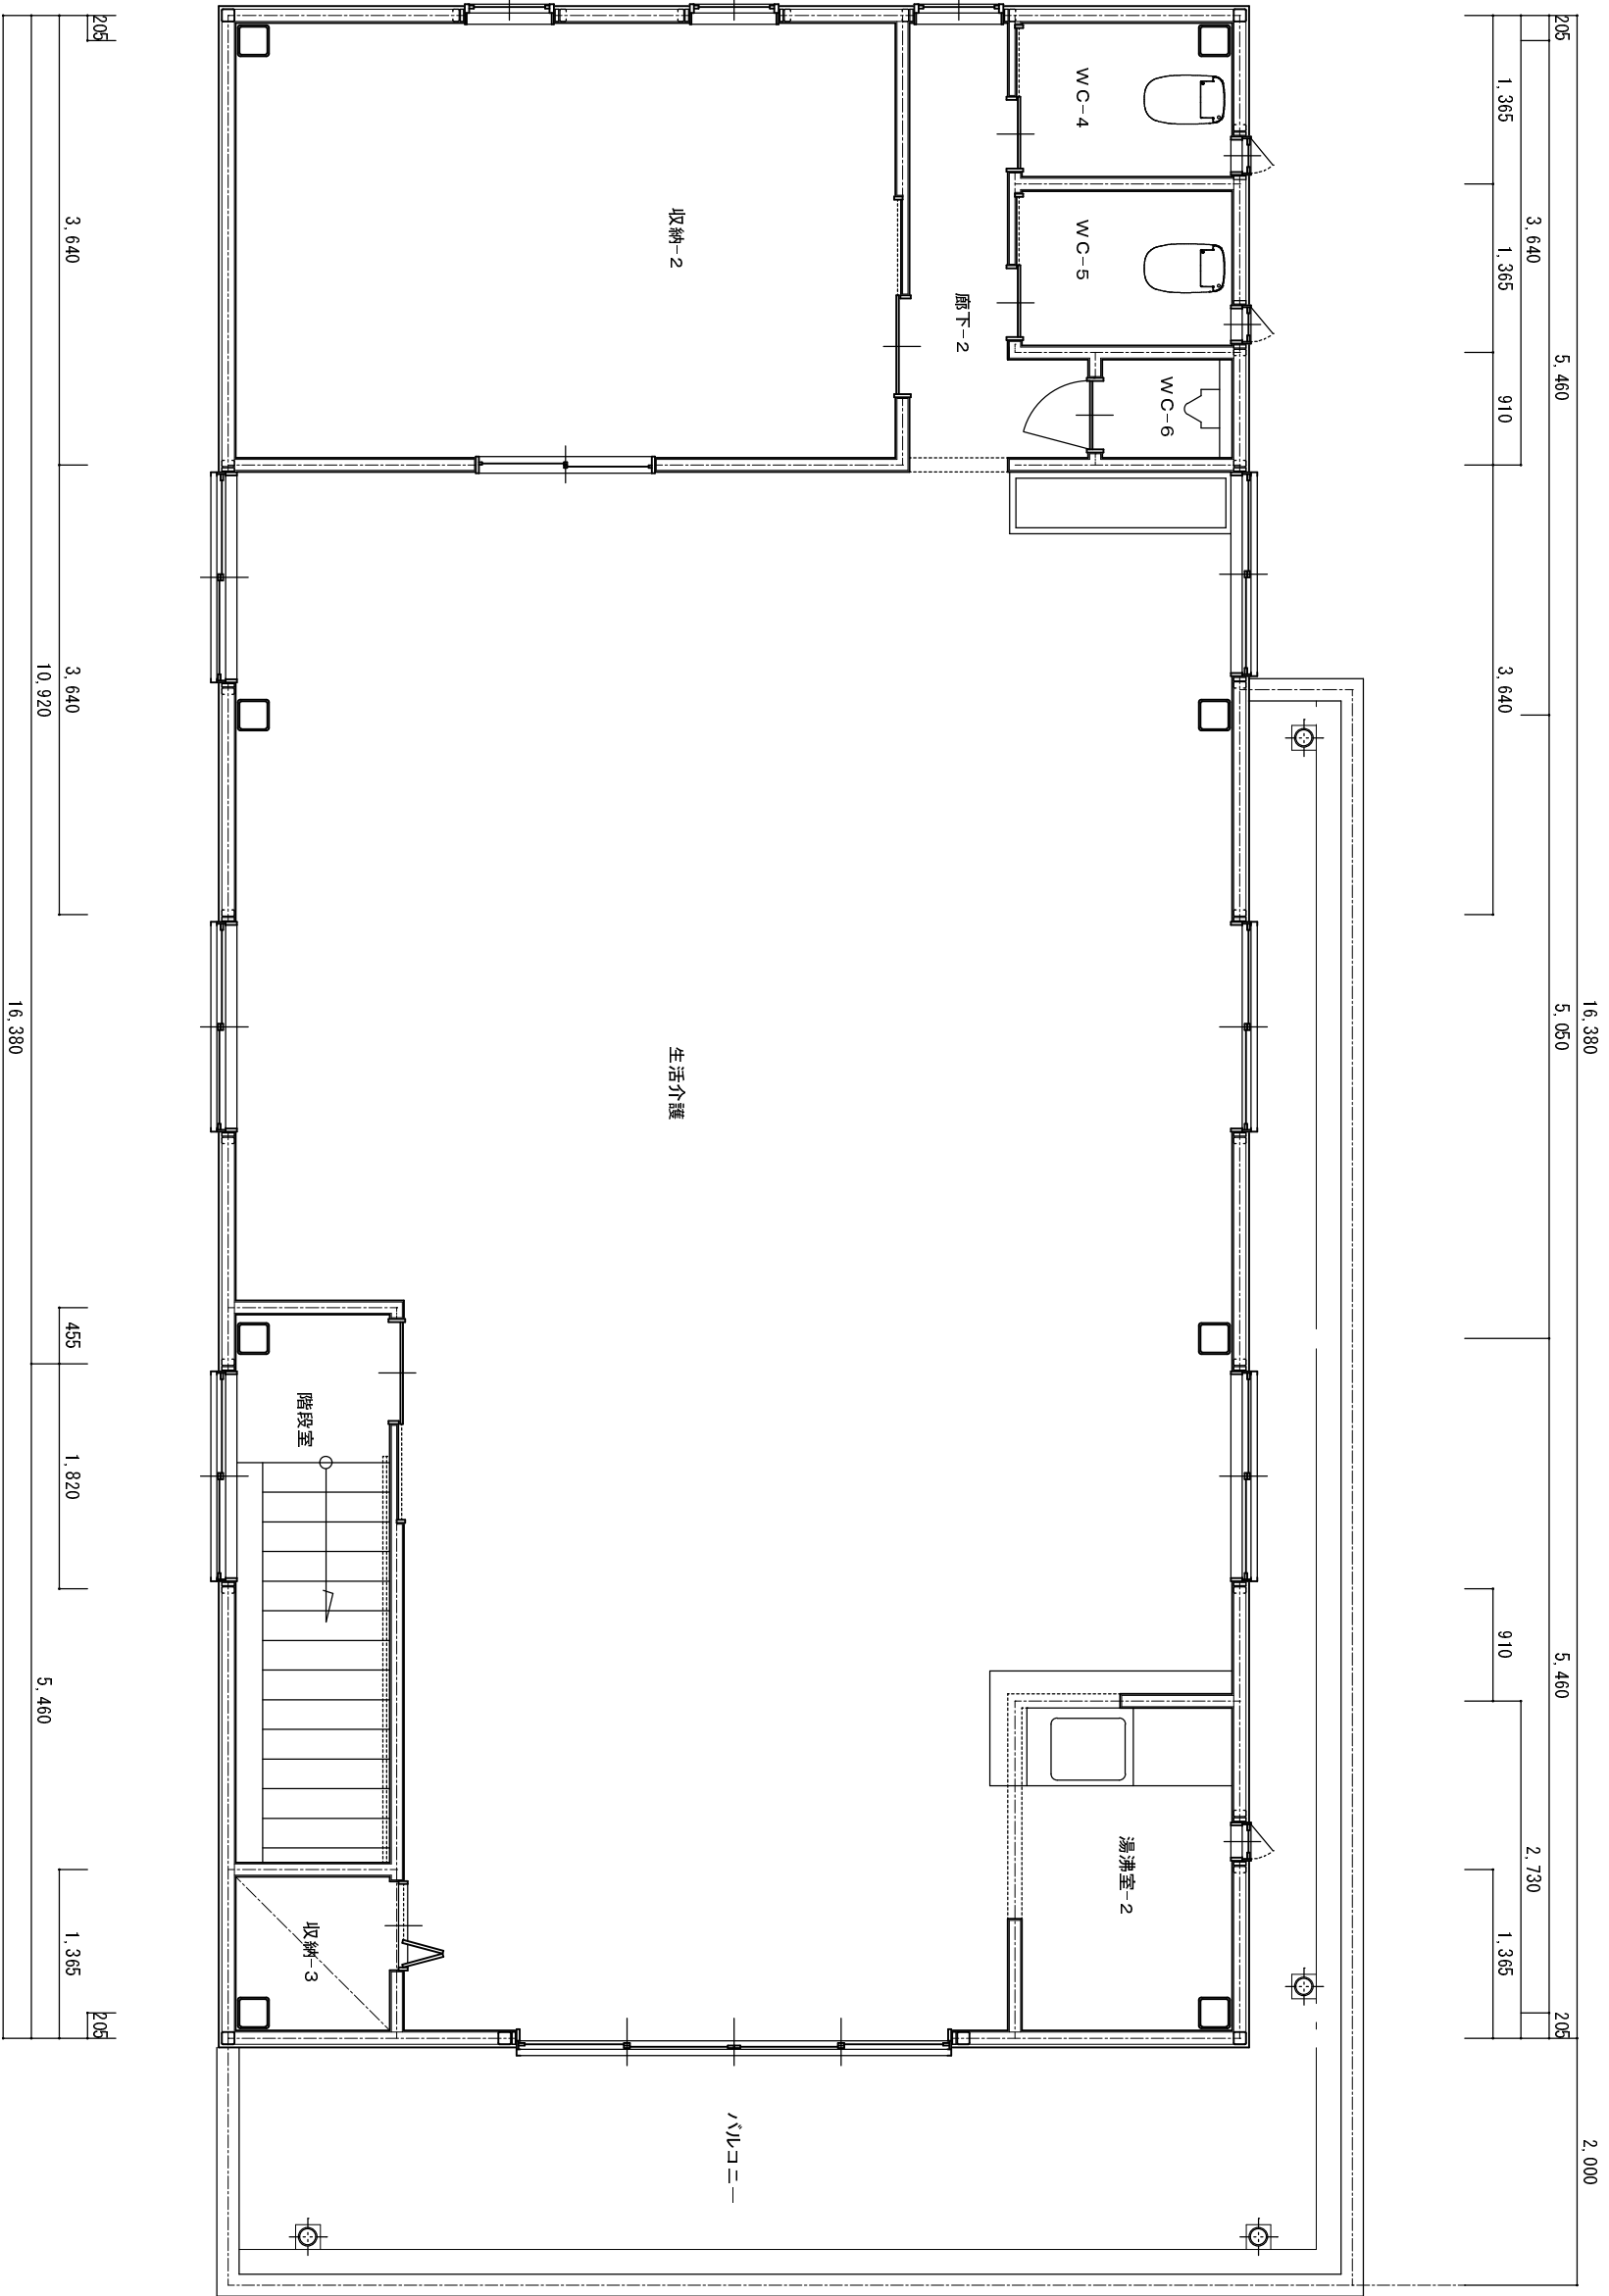

205	1,365	910	3,640	455	1,820	205
			8,190			910

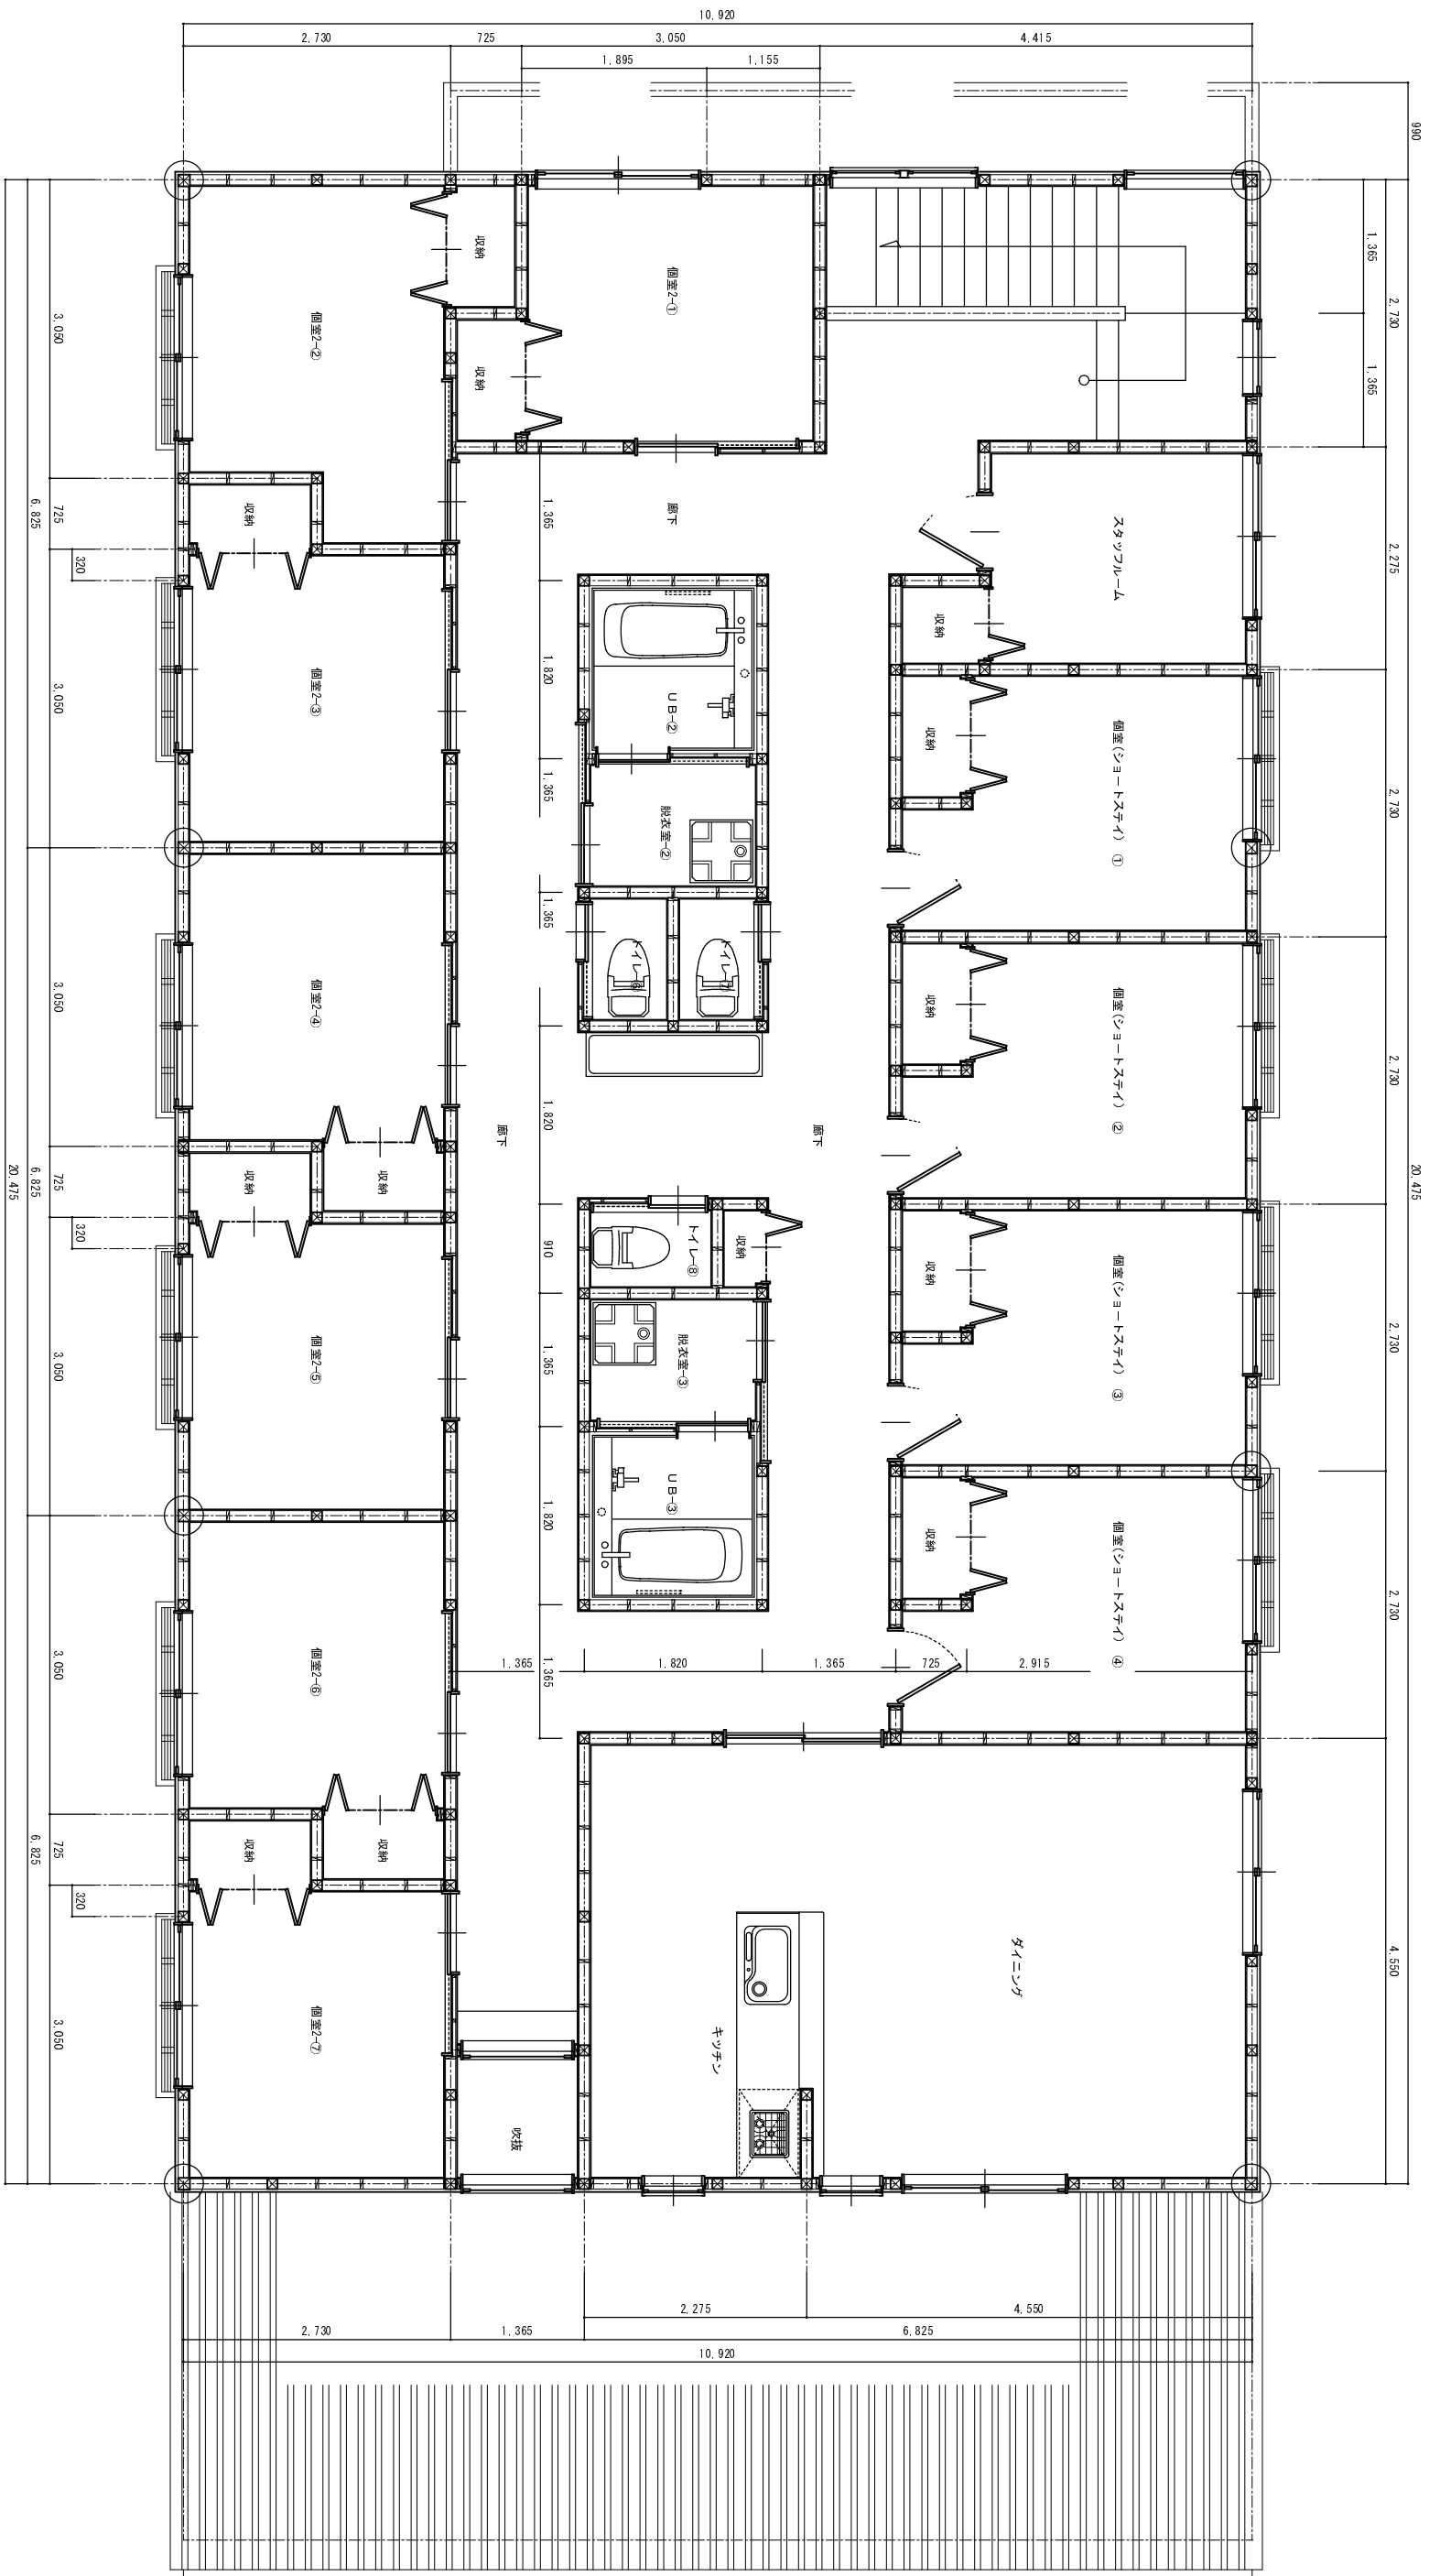

2階平面図 S=1:50